

MECHANICA	AL CHARACTERISTICS
INTERFACE	MIL-STD-348, FIGURE 323.1
IN ACCORDANCE WITH THE INTENT OF SLANT SHEET	IEEE P287 REF.
RECOMMENDED MATING TORQUE	9 IN-LBS. NOM.
COUPLING PROOF TORQUE	15 IN-LBS MIN.
COUPLING NUT RETENTION	60 LBS. MIN.
FORCE TO ENGAGE	2 LBS. MAX.
FORCE TO DISENGAGE	2 LBS. MIN.
DURABILITY	500 CYCLES MIN.
AXIAL CONTACT RETENTION (FROM INTERFACE)	6 LBS. MIN.
AXIAL CONTACT RETENTION (FROM CABLE)	6 LBS. MIN.
CABLE RETENTION	10 LBS. MIN.
MASS	2.74 GRAMS NOM.
ELECTRICAI	L CHARACTERISTICS
IMPEDANCE	50 Ohms NOM.
MAXIMUM FREQUENCY	32 GHz
VSWR DC - 15 GHz	1.07:1 MAX.
15 - 22 GHz	1.09:1 MAX
22 - 26.5 GHz	1.11:1 MAX
26.5 - 32 GHz	1.12:1 MAX
INSERTION LOSS	0.03 √F (GHz)dB MAX.
DIELECTRIC WITHSTANDING VOLTAGE	950 Vrms MIN.
INSULATION RESISTANCE	
	5000 MegaOhms MIN.
RF LEAKAGE DC - 18 GHz	-90 dB MIN.
CORONA	250 Vrms MIN. @ 70,000 FEET
RF HIGH POTENTIAL	625 Vrms MIN.
CONTACT RESISTANCE (INNER)	3.0 MilliOhms MAX.
CONTACT RESISTANCE (OUTER)	2.0 MilliOhms MAX.
ENVIRONMEN'	TAL CHARACTERISTICS
OPERATING TEMPERATURE	-100°C TO 150°C
VIBRATION	MIL-STD-202, METHOD 204, CONDITION D
MECHANICAL SHOCK	MIL-STD-202, METHOD 213, CONDITION I
THERMAL SHOCK	MIL-STD-202, METHOD 107, CONDITION B
CORROSION	MIL-STD-202, METHOD 101, CONDITION B, 5%
MAIERI	ALS AND FINISH
COUPLING NUT	STEEL, CORROSION RESISTANT, PER ASTM-A-582, UNS NO. S30300, PASSIVATED PER ASTM-A-967
SNAP RING	BERYLLIUM COPPER, PER ASTM-B-197
CONTACT & BODY	BERYLLIUM COPPER, ASTM-B-196 GOLD PLATED PER MIL-DTL-45204, OVER NICKEL PLATE PER AMS-QQ-N-290
DIELECTRIC BEAD	POLYETHERIMIDE THERMOPLASTIC, PER ASTM-D-5205
DIELECTRIC STOP	TFE FLUOROCARBON PER ASTM-D-1710
AP	PLICATION
CABLE(S)	MCJ185A SERIES CABLE
INSTALLATION	PER CONFIGURATOR
CONNECTOR CODE SHEET 1	20V

THIS DRAWING IS PROPRIETARY AND CONFIDENTIAL.

REV	DESCRIPTION	DATE	BY	APPVD	CHKD
Α	INITIAL RELEASE - RDCR 97007	7/9/2012	MJM	RS	RS
В	ECO 135388	7/17/2013	MJM	RS	CCF

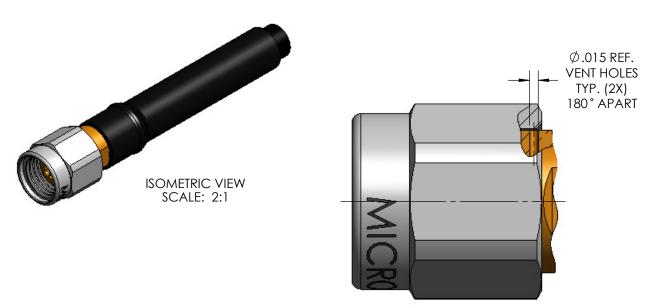

DETAIL VIEW OF VENT HOLES SCALE: 6:1

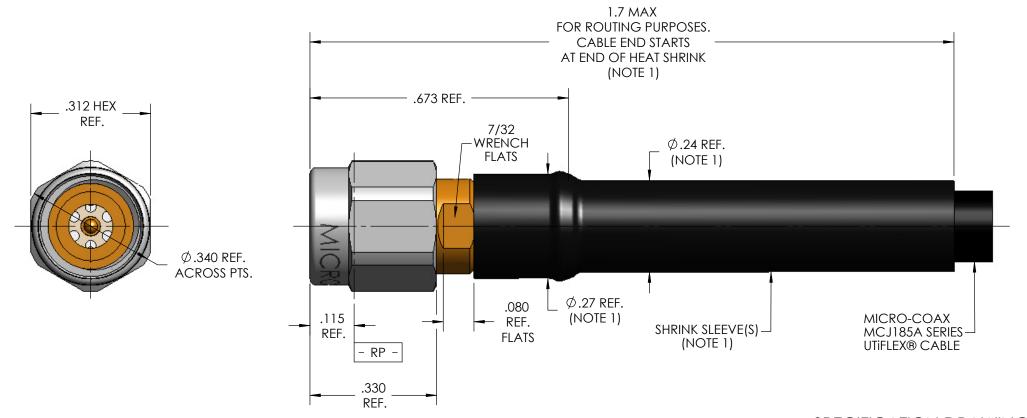

.XXXX

± .0010

±2°

SPECIFICATION DRAWING

NOTE:

- 1. MARKER LOCATION ON THIS DRAWING IS FOR REFERENCE ONLY AND IS SUBJECT TO CHANGE WITHOUT NOTICE.
- 2. SEE SHEET 2 FOR HEAT SHRINK FORMED ELBOW CONFIGURATION.
- 3. ALL SPECIFICATIONS LISTED ON THIS DRAWING WILL ALSO APPLY TO CONNECTOR 905154-EM (EQUIPMENT MODEL).

THIS SPECIFICATION IS THE		INITIALS	DATE
PROPERTY OF MICRO-COAX, INC. AND MAY NOT BE USED	DWN.	MJM	9/25/12
OR COPIED WITHOUT THE EXPRESS WRITTEN PERMISSION	CHKD.	CCF	7/29/13
OF MICRO-COAX, INC.	APPVD.		
TOLEPANICES LINILESS	TITLE		


SCREW THDS. TO BE IN ACCORD WITH ANSI B1.1-1989.



B 4:1 1 OF 2 SD905154

TOLERANCES UNLESS OTHEWISE SPECIFIED		2.92mm(K) PLUG, VENT HOLES, SPACE GRADE, MCJ185A								
(X	± .02									
(XX	± .005	ALL DIMENSIONS IN INCHES UNLESS OTHERWISE SPECIFIED.	FSCM NO.	SIZE	SCALE	SHEET NO.	DRAWING NO.	REV		
		UNLESS CITIENTISE SEECH IED.						l		

64639

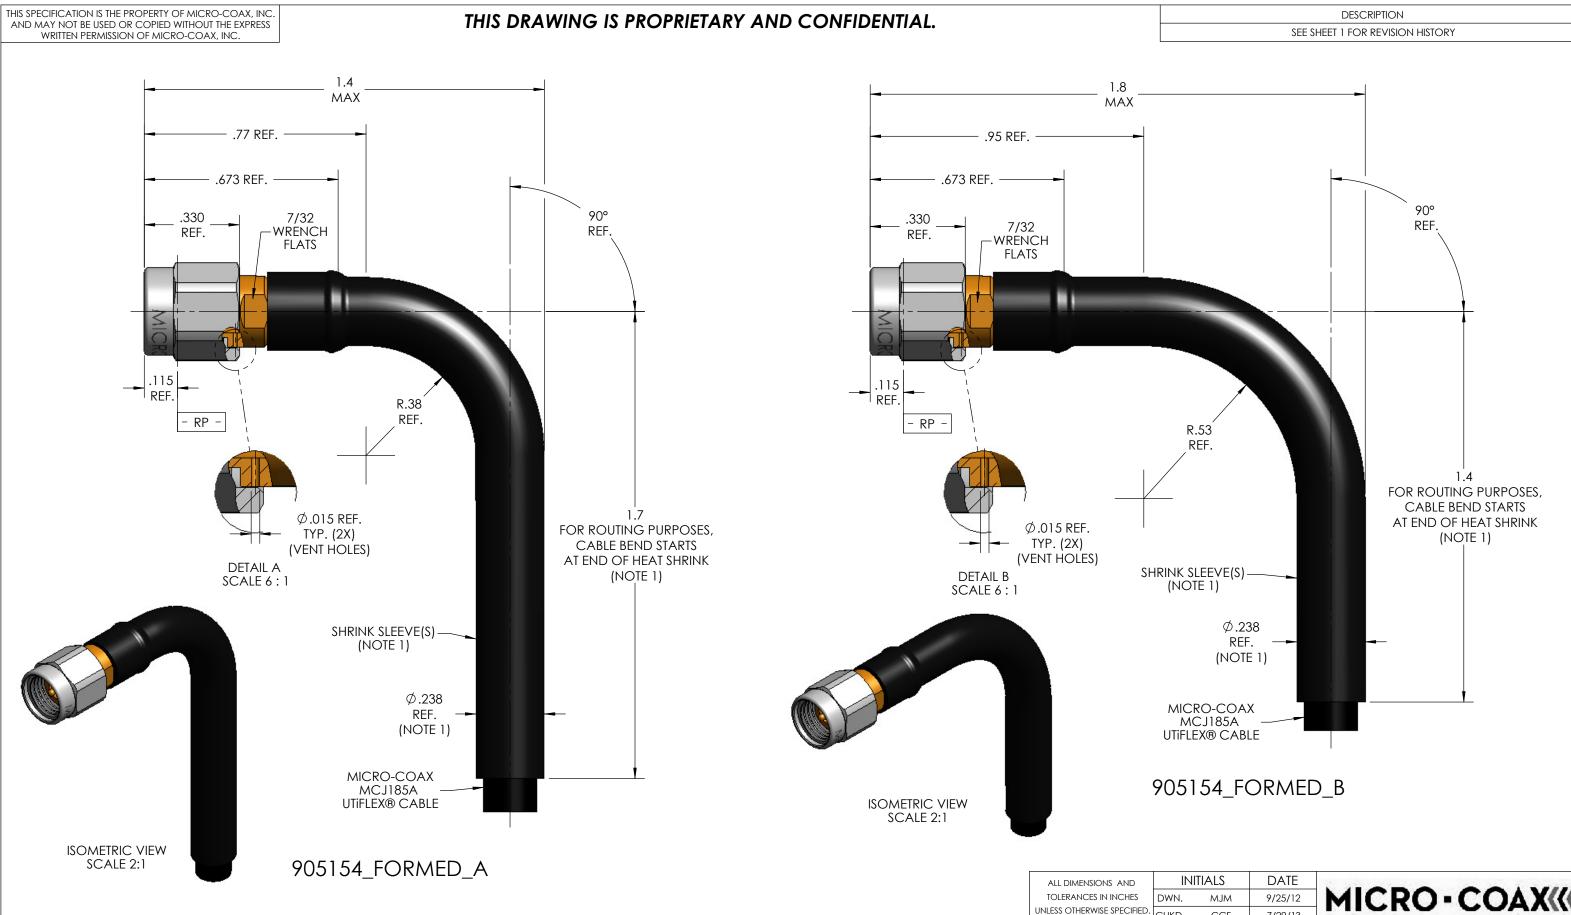

NOTE:

1. MARKER LOCATION ON THIS DRAWING IS FOR REFERENCE ONLY AND IS SUBJECT TO CHANGE WITHOUT NOTICE.

ALL DIMENSIONS AND		INITIALS		DATE			
TOLERANCE	ES IN INCHES	DWN.	MJM	9/25/12	MICRO-C		
NLESS OTHER	WISE SPECIFIED.	CHKD.	CCF	7/29/13	DDC		
.XX	± .02	APPVD.			PRO		
.XXX	± .005						

± .0010

.XXXX

2.92mm(K) PLUG, MCJ185A, VENT HOLES, HEAT SHRINK FORMED ELBOW VERSIONS A & B, SPACE GRADE

FSCM NO.	SIZE	SCALE	SHEET NO.	DRAWING NO.	REV.
64639	В	3:1	2 OF 2	SD905154	В